




LEGEND


- | | | |
|-----------------------------|-------------------|-------------------------|
| HISTORIC RESOURCES | EXISTING PAVEMENT | POTENTIAL DISPLACEMENT |
| STREAMS/WETLANDS | PROPOSED PAVEMENT | CEMETERY |
| REQUIRED RIGHT-OF-WAY (R/W) | RAISED MEDIAN | SCHOOL |
| EXIST. PROPERTY & R/W | RURAL SHOULDER | CHURCH |
| LIMITS | CURB AND GUTTER | EXISTING TRAFFIC SIGNAL |
| POTENTIAL POND | WALL/BARRIER | |
| | SIDEWALK | |

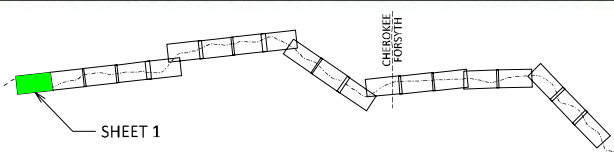

SR 20 - CORRIDOR IMPROVEMENTS
CONCEPTUAL ALIGNMENT


SCALE IN FEET
0 100 200 400

SHEET 1

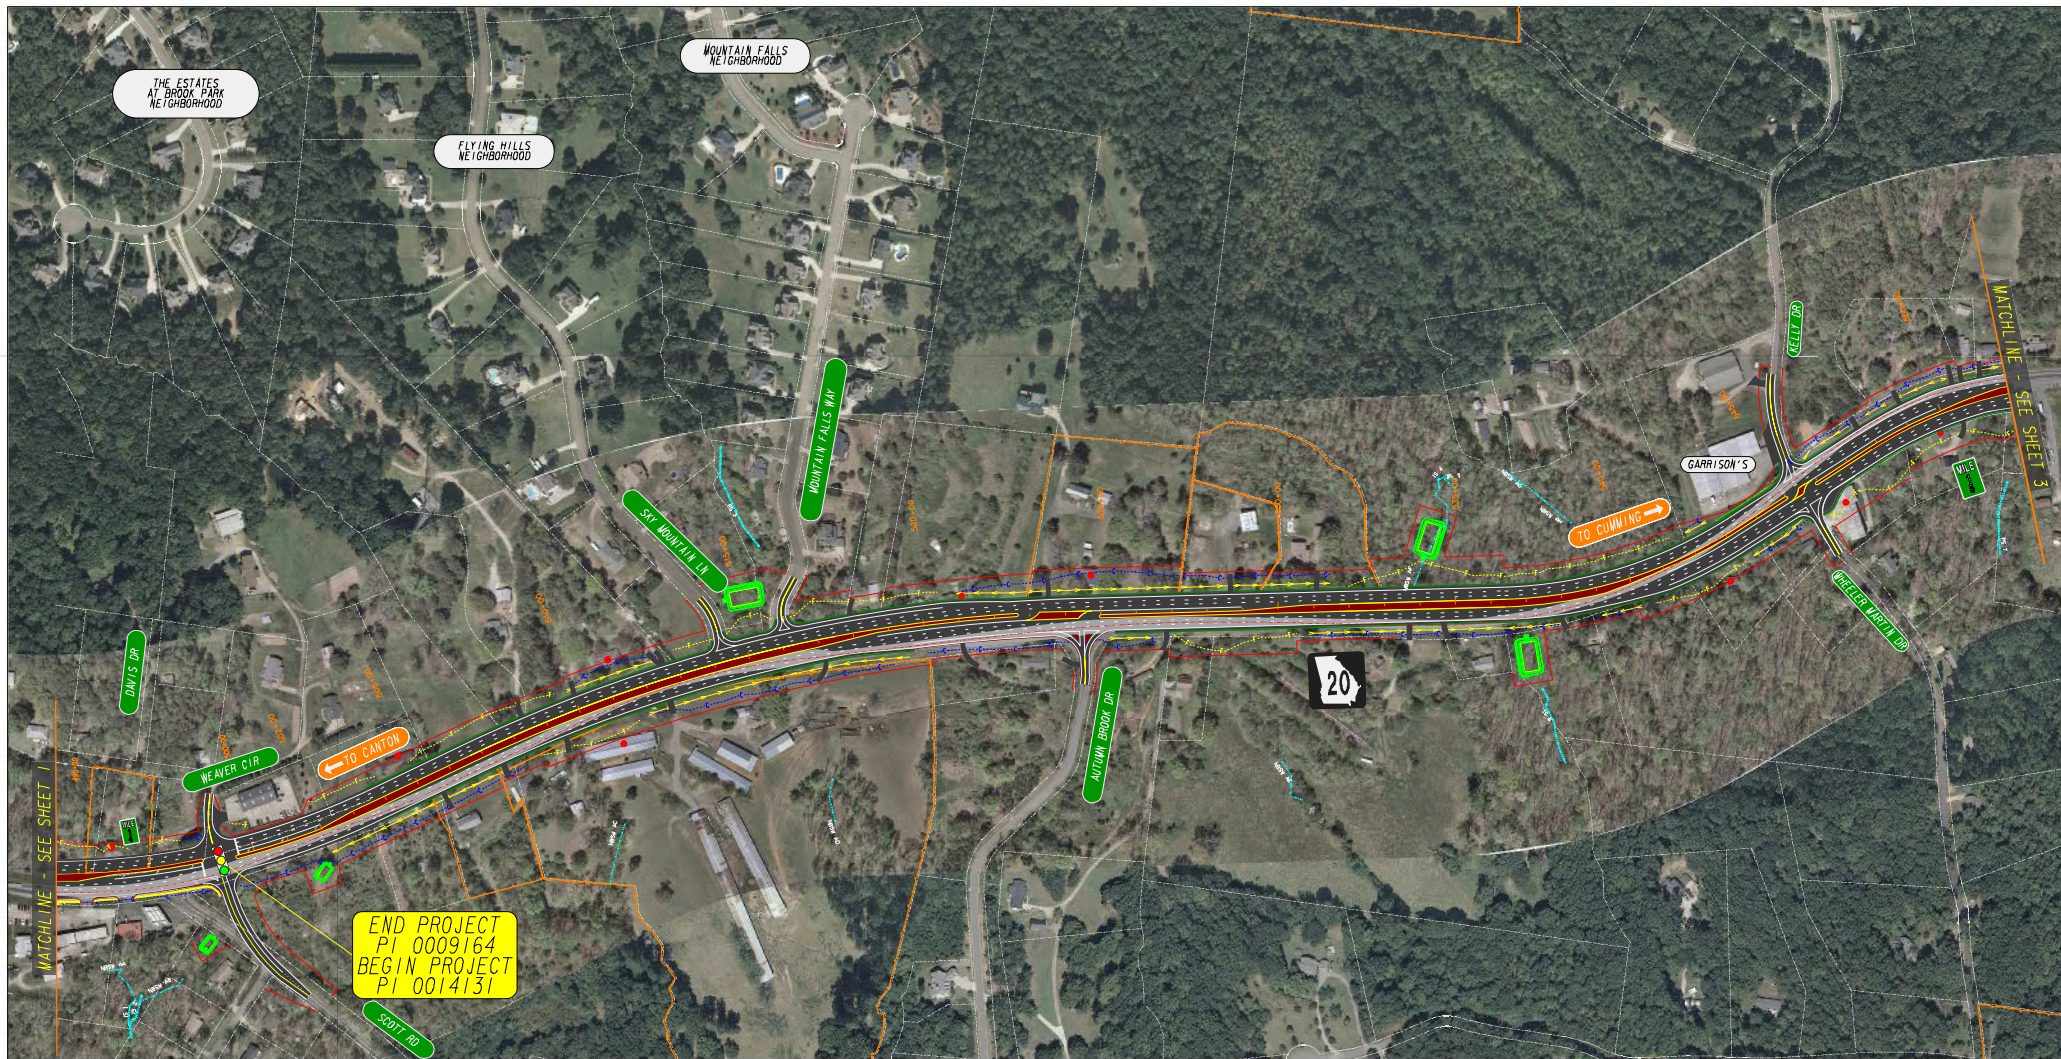

LEGEND


	HISTORIC RESOURCES		EXISTING PAVEMENT		POTENTIAL DISPLACEMENT
	STREAMS/WETLANDS		PROPOSED PAVEMENT		CEMETERY
	REQUIRED RIGHT-OF-WAY (R/W)		RAISED MEDIAN		SCHOOL
	EXIST. PROPERTY & R/W		RURAL SHOULDER		CHURCH
	LIMITS		CURB AND GUTTER		EXISTING TRAFFIC SIGNAL
	POTENTIAL POND		WALL/BARRIER		
			SIDEWALK		

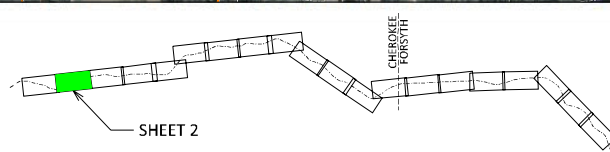

SR 20 - CORRIDOR IMPROVEMENTS
CONCEPTUAL ALIGNMENT




SHEET 2

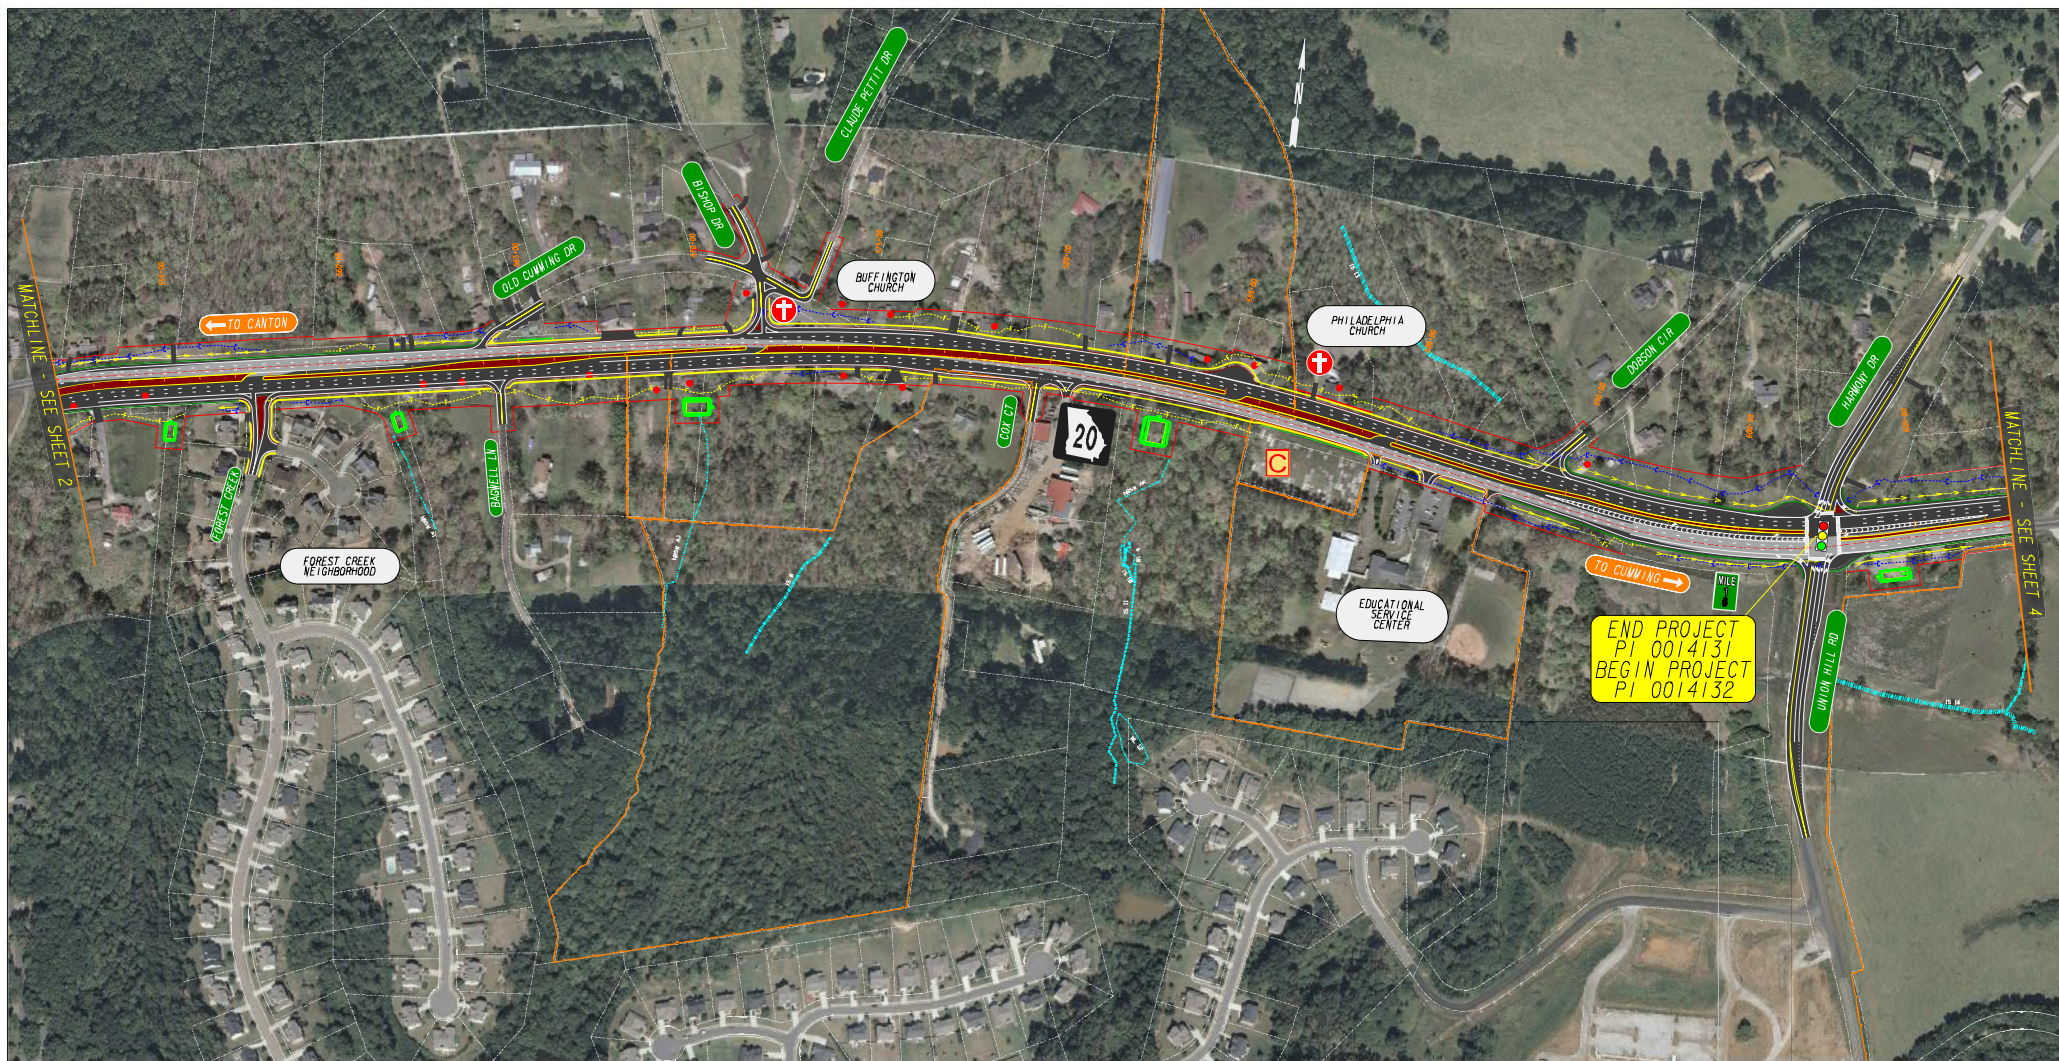

LEGEND


	HISTORIC RESOURCES		EXISTING PAVEMENT		POTENTIAL DISPLACEMENT
	STREAMS/WETLANDS		PROPOSED PAVEMENT		CEMETERY
	REQUIRED RIGHT-OF-WAY (R/W)		RAISED MEDIAN		SCHOOL
	EXIST. PROPERTY & R/W		RURAL SHOULDER		CHURCH
	LIMITS		CURB AND GUTTER		EXISTING TRAFFIC SIGNAL
	POTENTIAL POND		WALL/BARRIER		
			SIDEWALK		

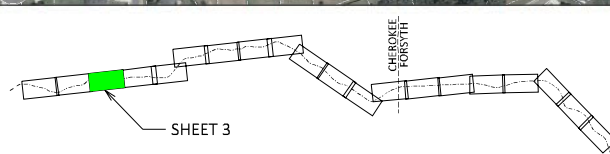

SR 20 - CORRIDOR IMPROVEMENTS
CONCEPTUAL ALIGNMENT


SCALE IN FEET
0 100 200 400

SHEET 3

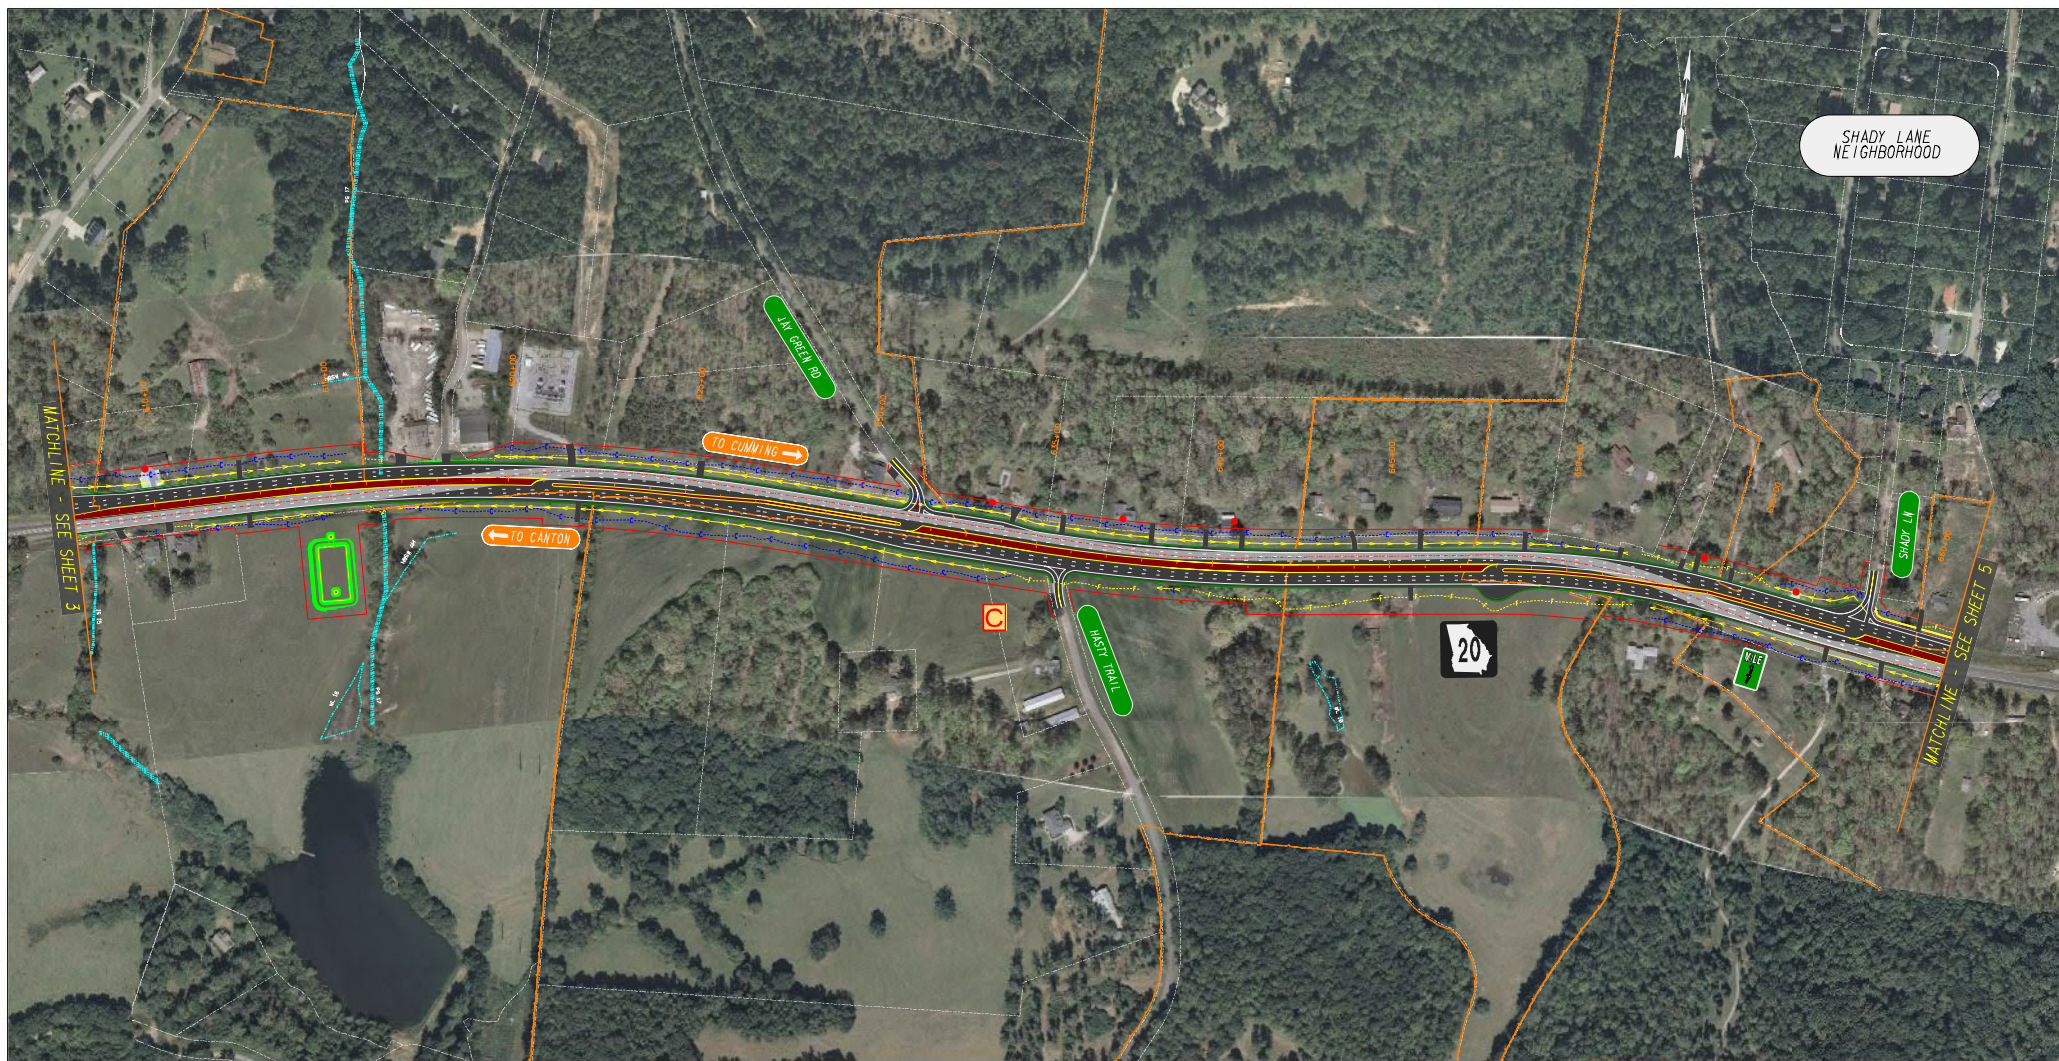

LEGEND


	HISTORIC RESOURCES		EXISTING PAVEMENT		POTENTIAL DISPLACEMENT
	STREAMS/WETLANDS		PROPOSED PAVEMENT		CEMETERY
	REQUIRED RIGHT-OF-WAY (R/W)		RAISED MEDIAN		SCHOOL
	EXIST. PROPERTY & R/W		RURAL SHOULDER		CHURCH
	LIMITS		CURB AND GUTTER		EXISTING TRAFFIC SIGNAL
	POTENTIAL POND		WALL/BARRIER		
			SIDEWALK		

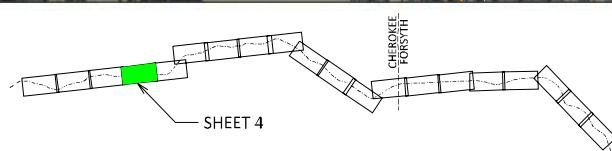

SR 20 - CORRIDOR IMPROVEMENTS
CONCEPTUAL ALIGNMENT


SCALE IN FEET
0 100 200 400

SHEET 4

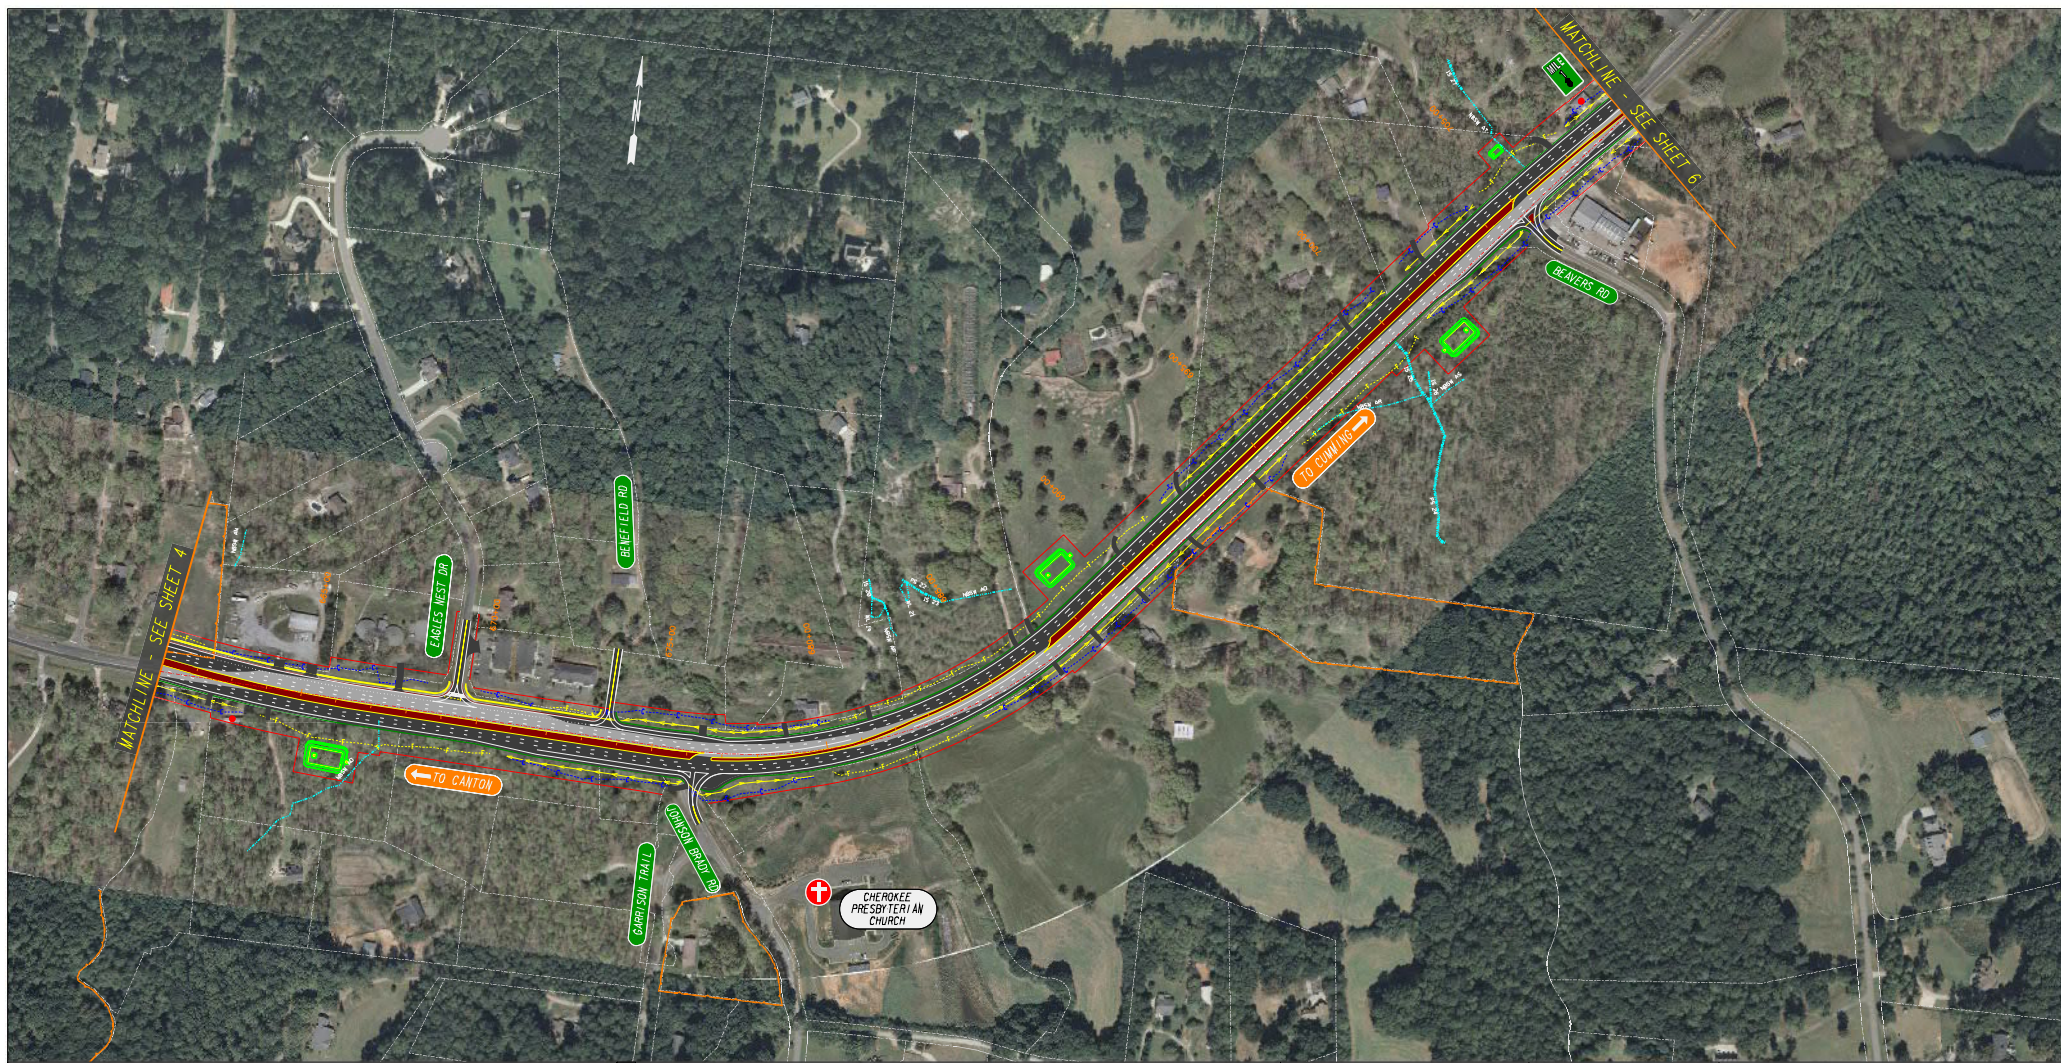


LEGEND

- | | | |
|-----------------------------|-------------------|-------------------------|
| HISTORIC RESOURCES | EXISTING PAVEMENT | POTENTIAL DISPLACEMENT |
| STREAMS/WETLANDS | PROPOSED PAVEMENT | CEMETERY |
| REQUIRED RIGHT-OF-WAY (R/W) | RAISED MEDIAN | SCHOOL |
| EXIST. PROPERTY & R/W | RURAL SHOULDER | CHURCH |
| LIMITS | CURB AND GUTTER | EXISTING TRAFFIC SIGNAL |
| POTENTIAL POND | WALL/BARRIER | |
| | SIDEWALK | |

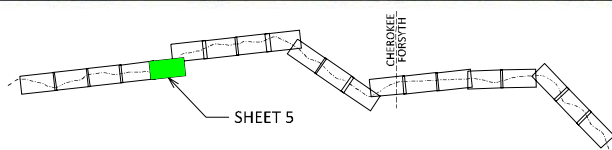

SR 20 - CORRIDOR IMPROVEMENTS
CONCEPTUAL ALIGNMENT

 

SHEET 5